
Z

STATE OF ILLINOIS DEPARTMENT OF TRANSPORTATION

ROUTE NO.	SECTION	COUNTY		TOTAL SHEETS	SHEET NO.
IL 75	(77BR)M	WINNEBAGO		13	11
FED. ROAD DI	ST. NO. 7	ILLINOIS	FED. ATD	PROJECT-	

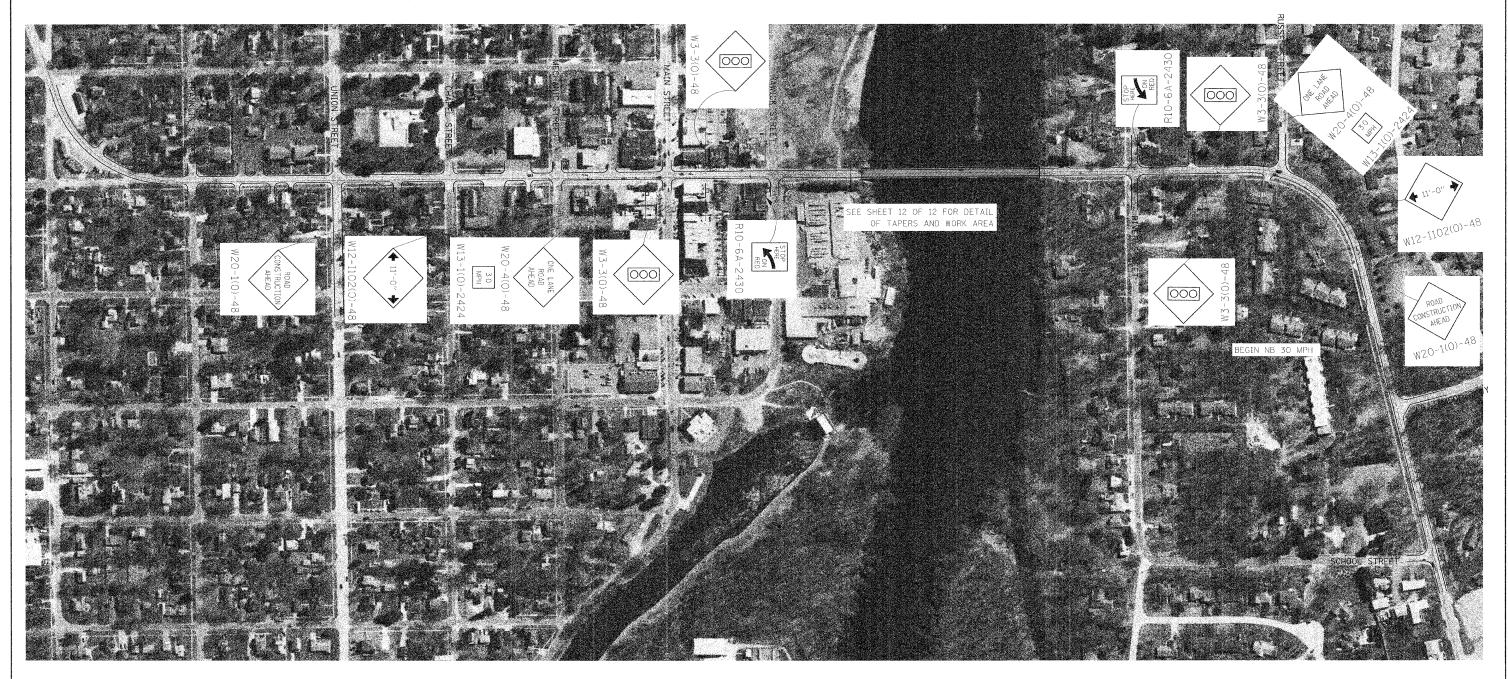

Exisitng Speed Limit is 30 MPH Throughout the job site.

Work area

Drum with steady burning light ---- Temporary concrete barrier

Type III barricade

Temporary rumble strip (when specified)

← Traffic signal

☐ ♦ Detector loops

Impact attenuator

Double vertical panel (see detail)

♦ Crystal, bidirectional barrier wall/guardrail marker

TRAFFIC CONTROL AND PROTECTION STAGE 1 AND 2 - APPROACHES

IL ROUTE 75 OVER ROCK RIVER FAP ROUTE 505 (IL 75), SECTION (77BR)M WINNEBAGO COUNTY STATION 206+00 STRUCTURE NO. 101-0109

SCALE: 1" = 150'

Soodan

DESIGNED M.H. CHECKED P.B. CHECKED M.H./P.B.